



SOLAR:
SEE NOTE A
ON PAGE 7


OAKWOOD

2132 SAK

11/18


LOT # 12

#13 JUNIPER HILL RD,

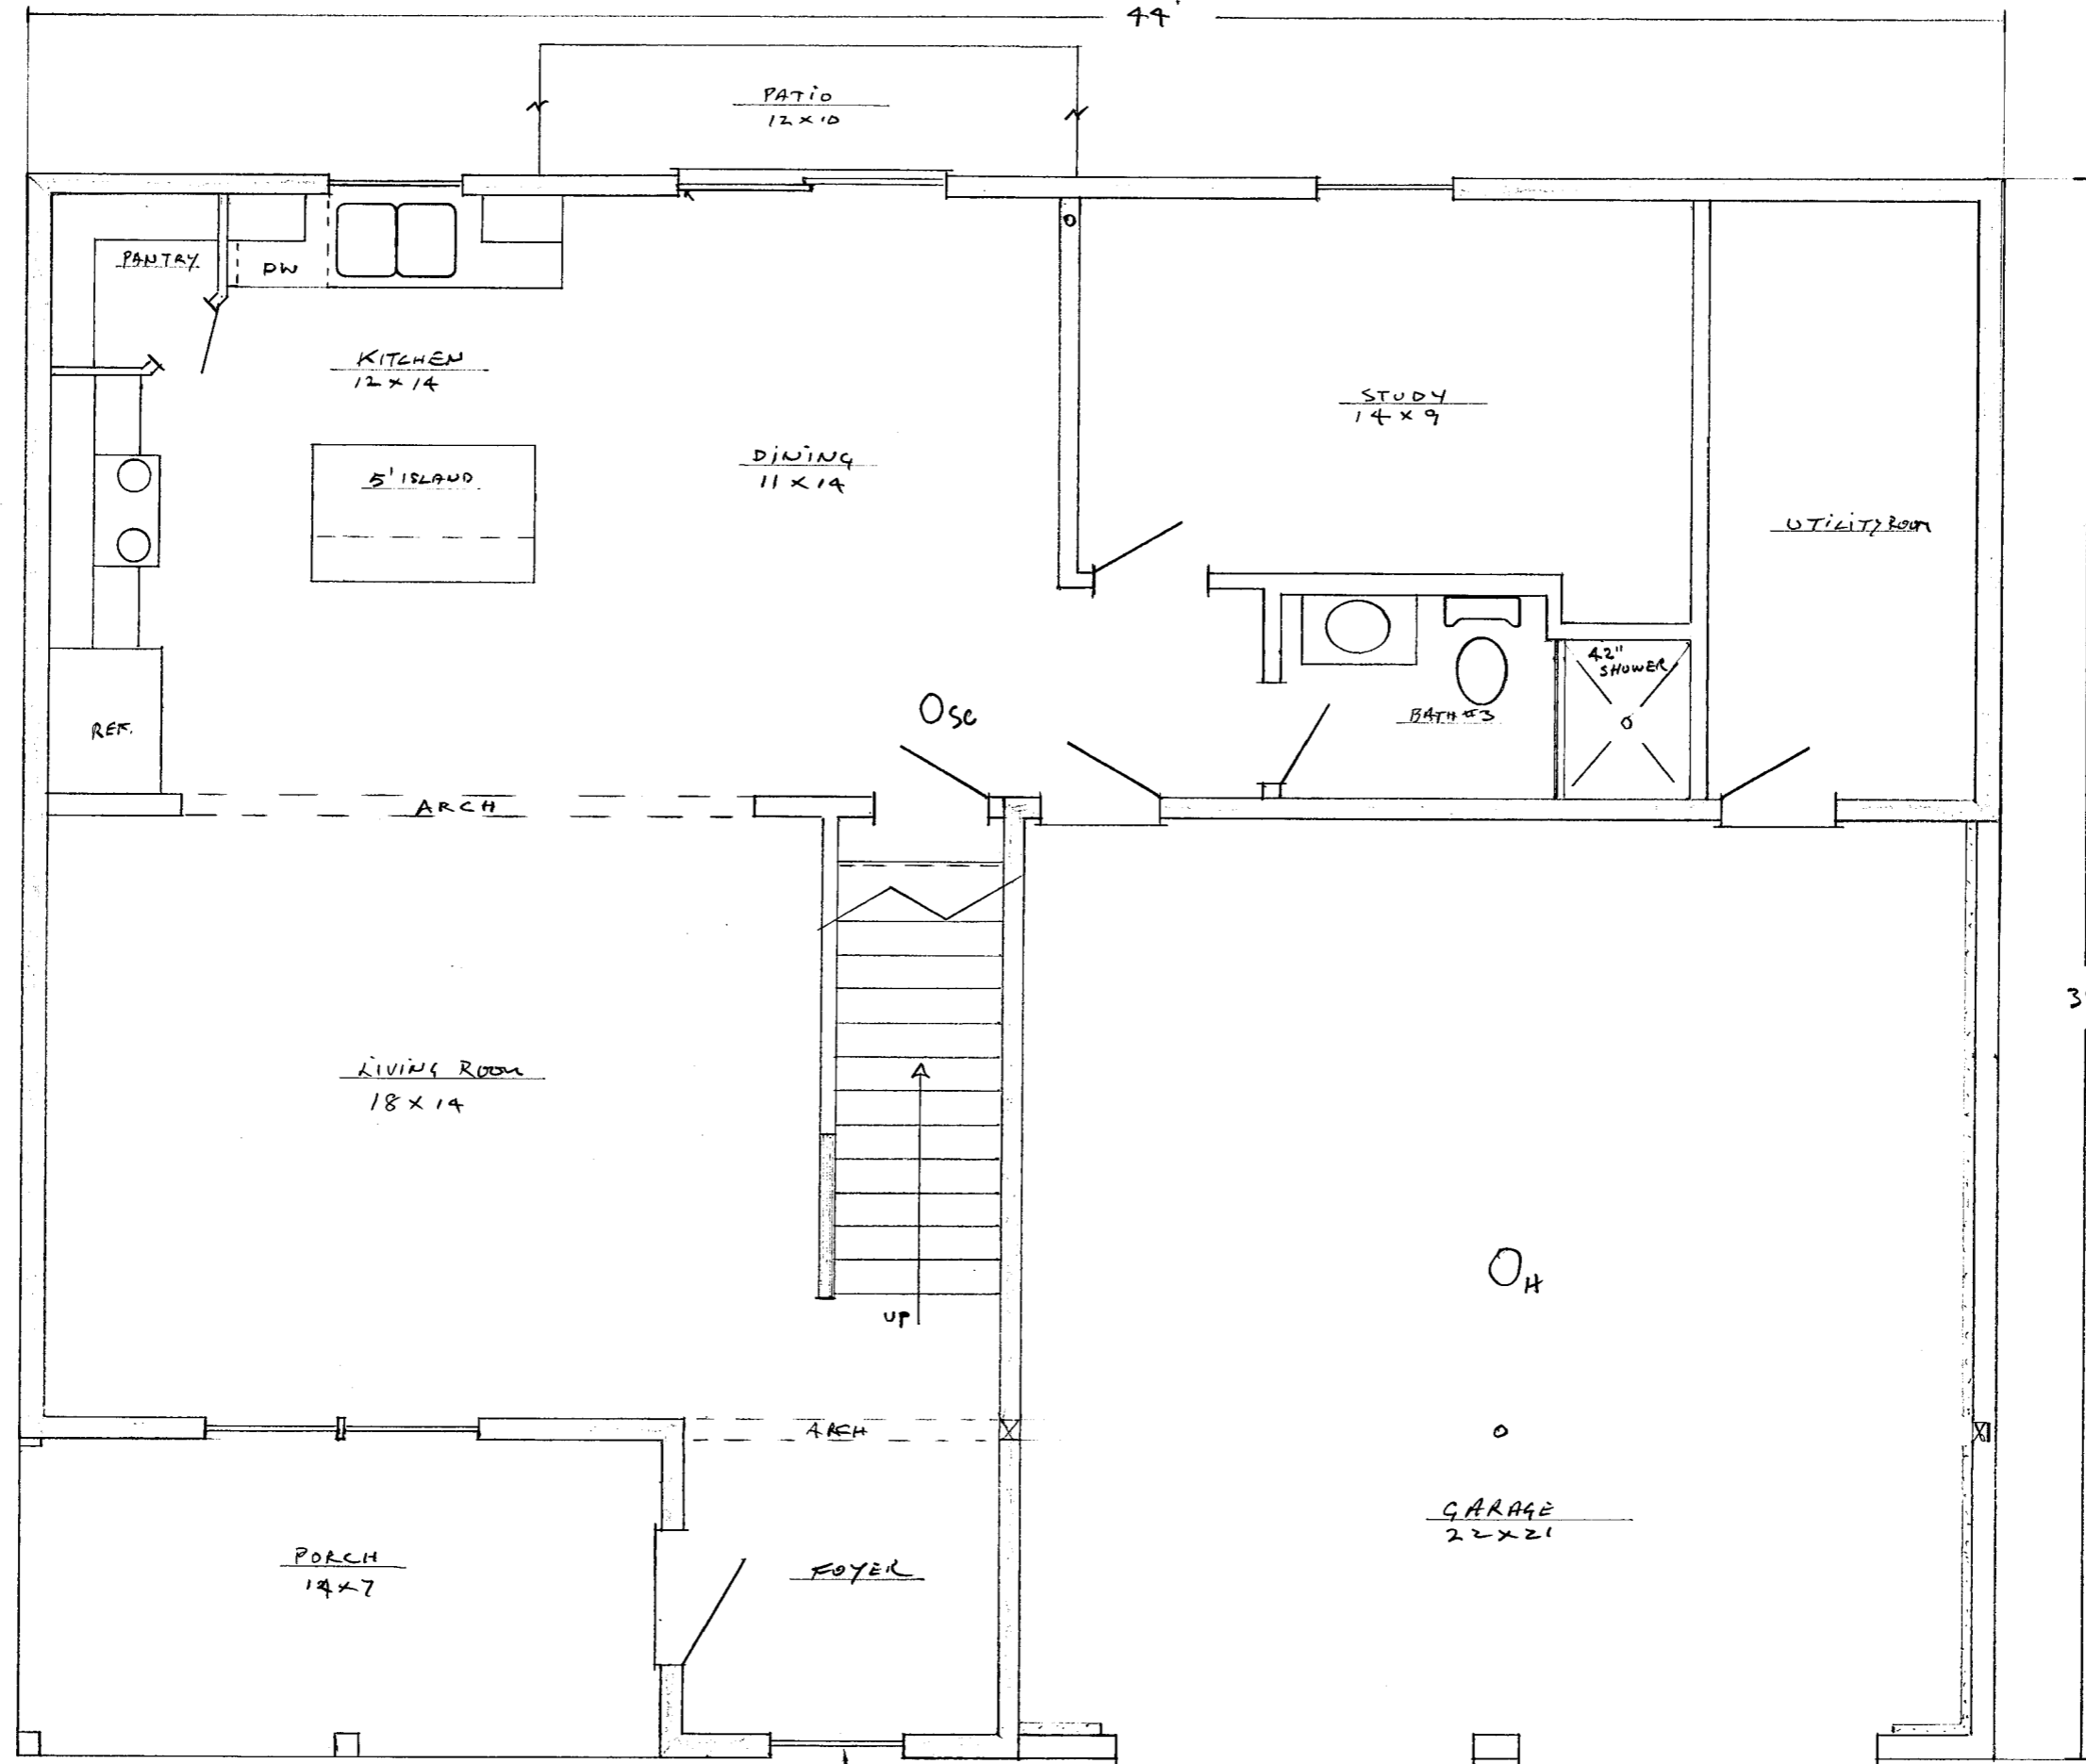

TEMPERED GLASS
IF DOOR SWING HITS
WINDOW

FIRST FLOOR
882 SQT
LOT #13

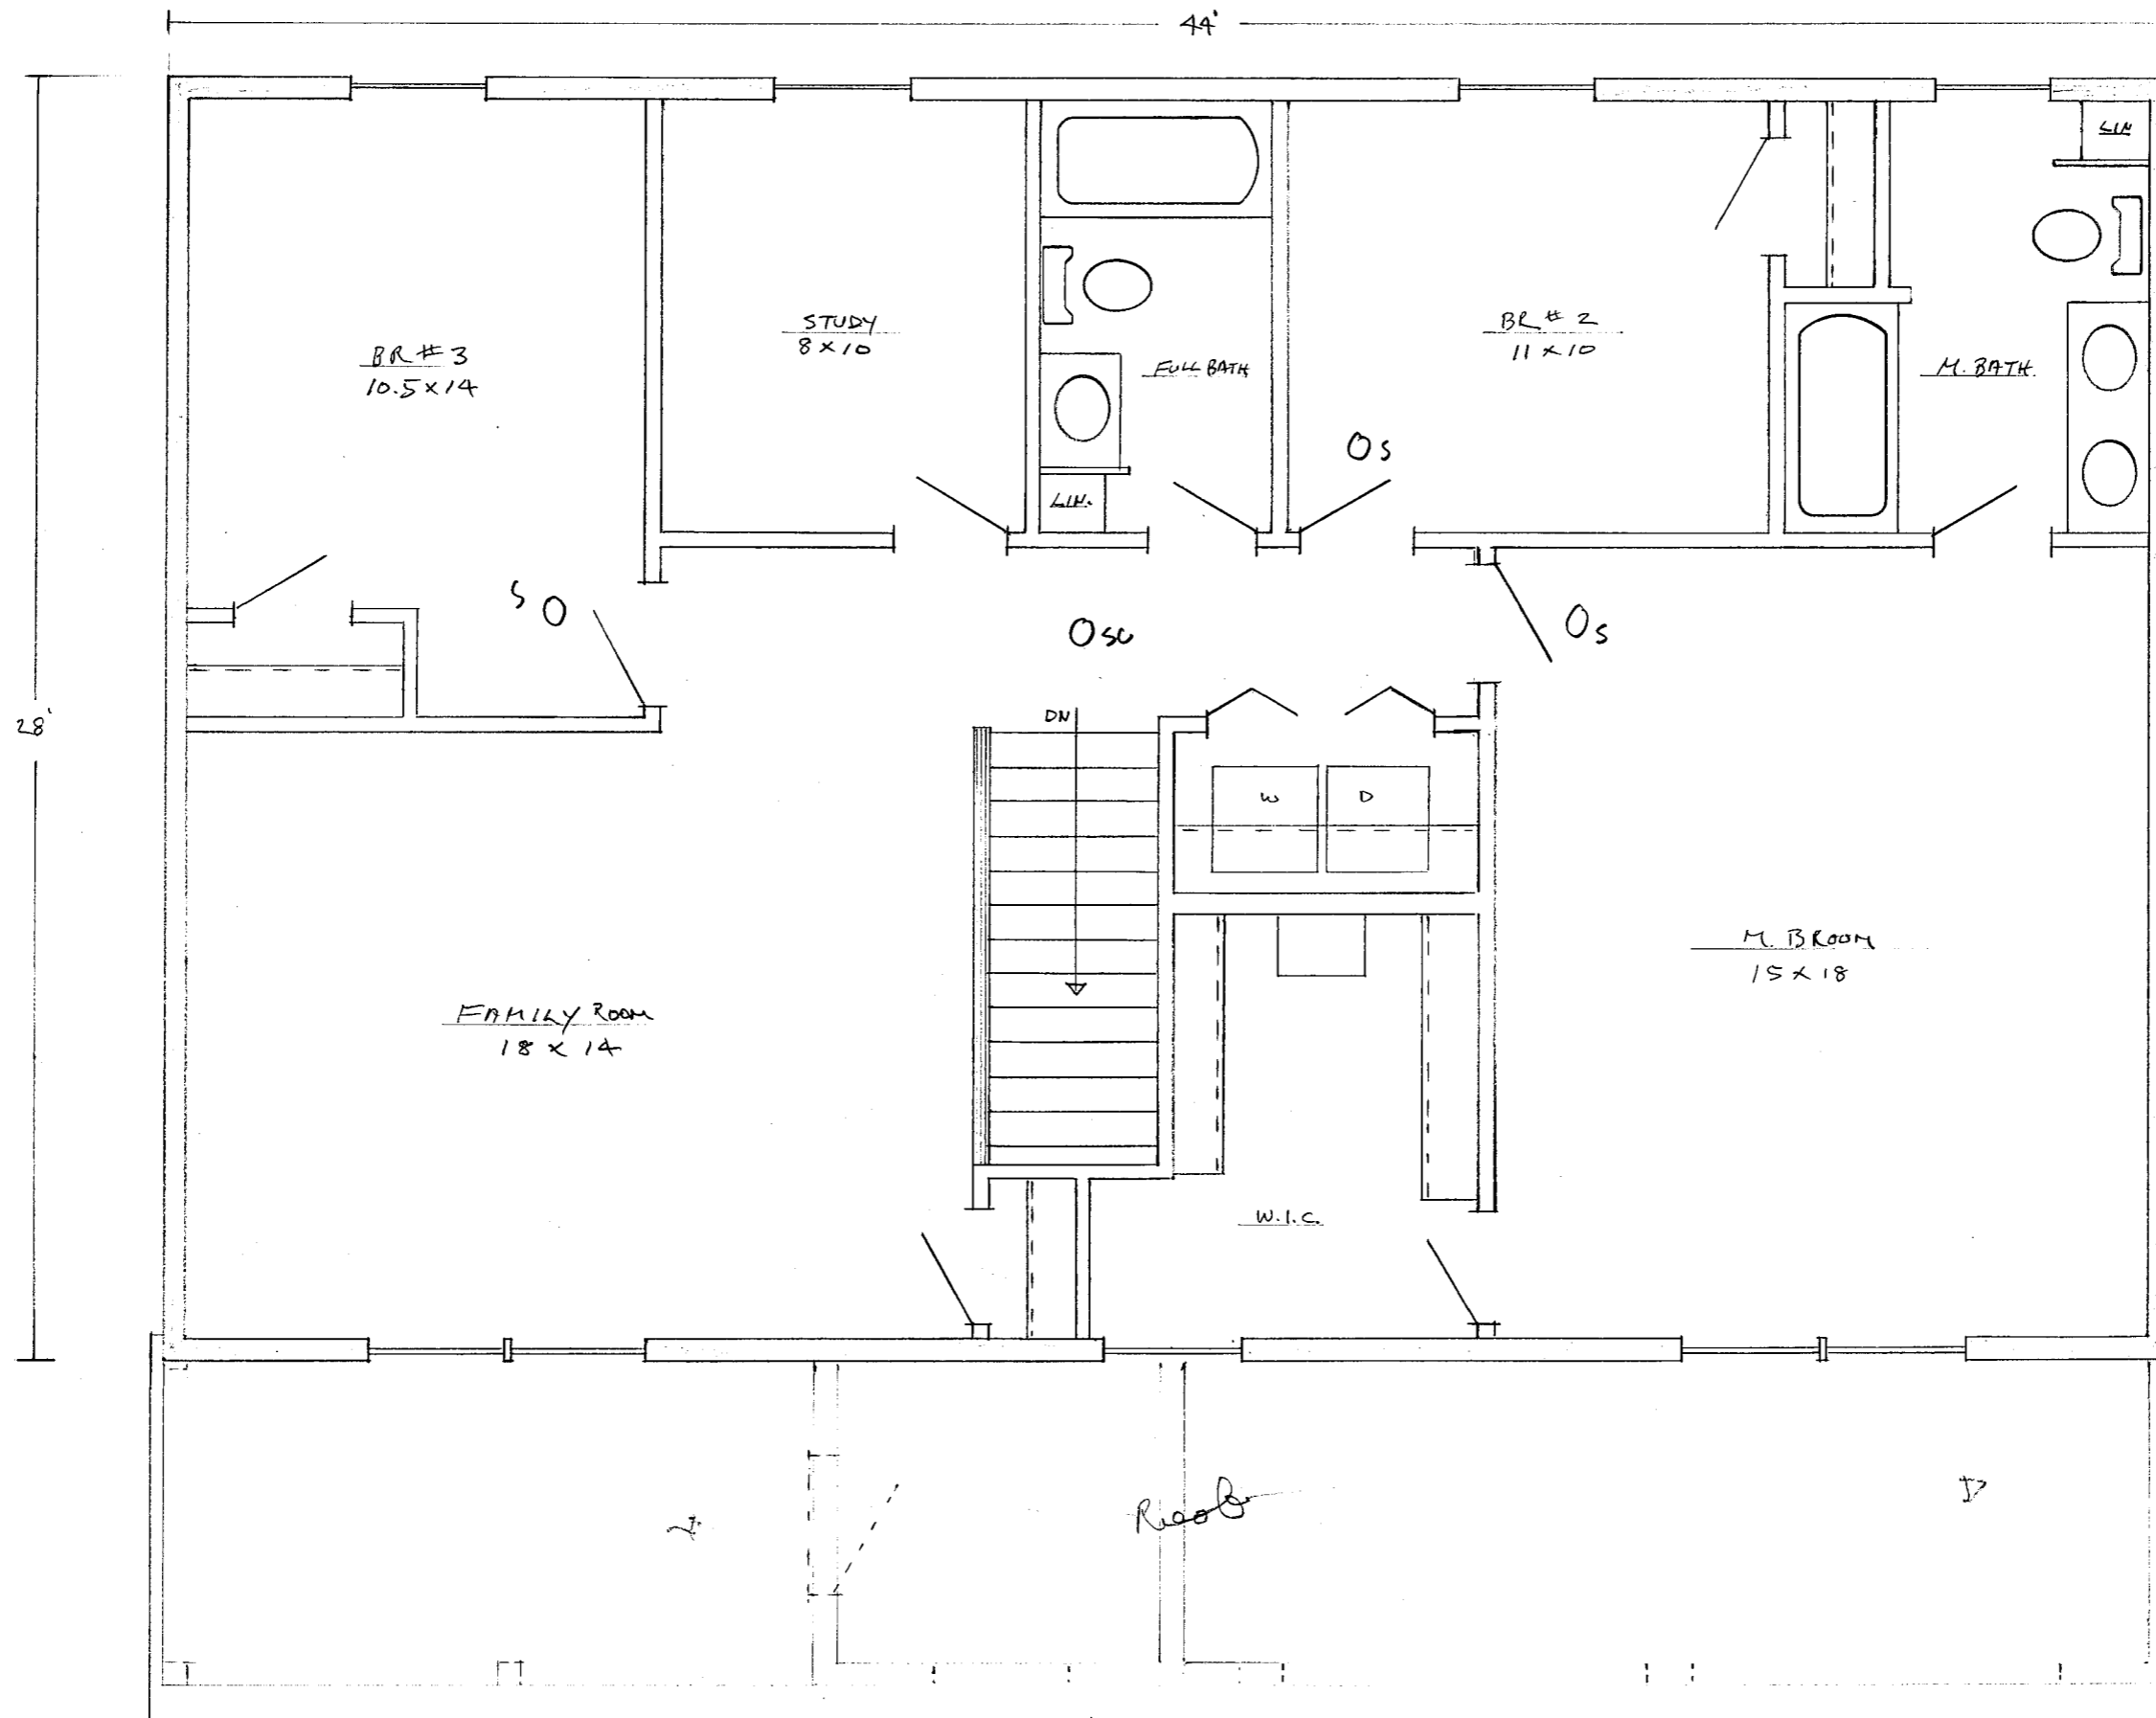

NOTE: INSTALL ATTIC
ACCESS IN ONE
OF THE BEDROOMS

SECOND FLOOR
1,232 SQA
LOT #13
9/29/18